



ADDITION AND ALTERATIONS
 479 DOUGLASS STREET
 SAN FRANCISCO, CA.

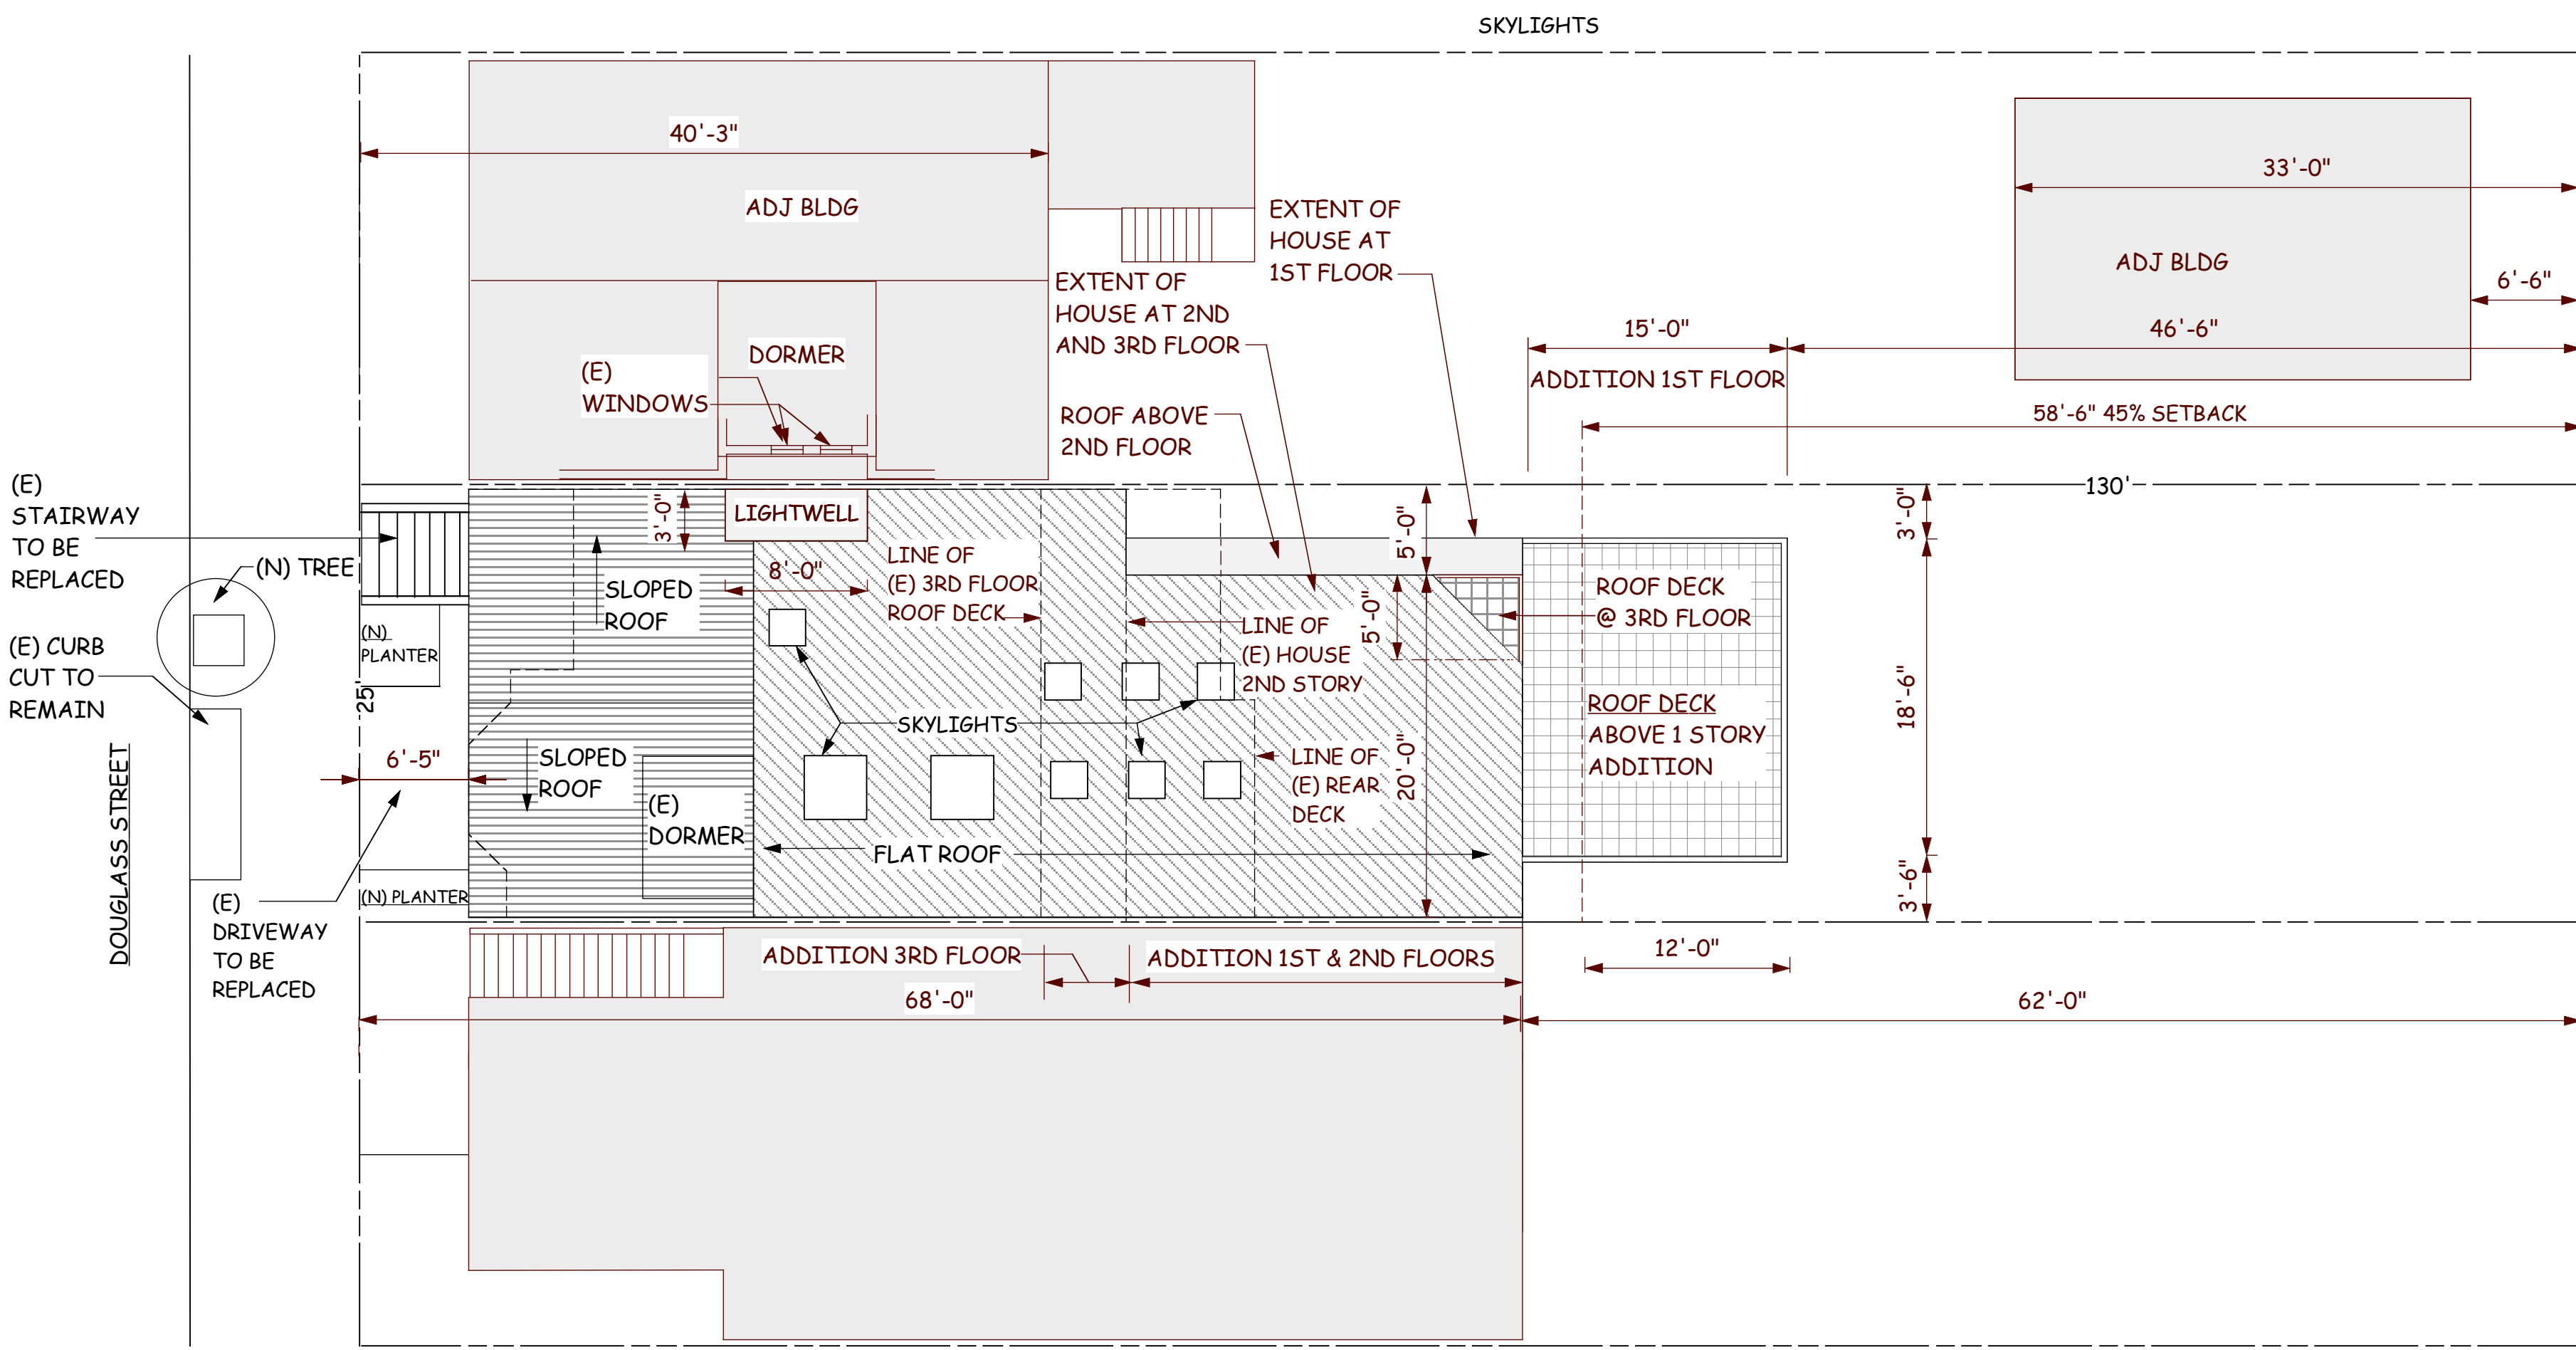


SITE AND ROOF PLAN
 1/8"=1'-0"

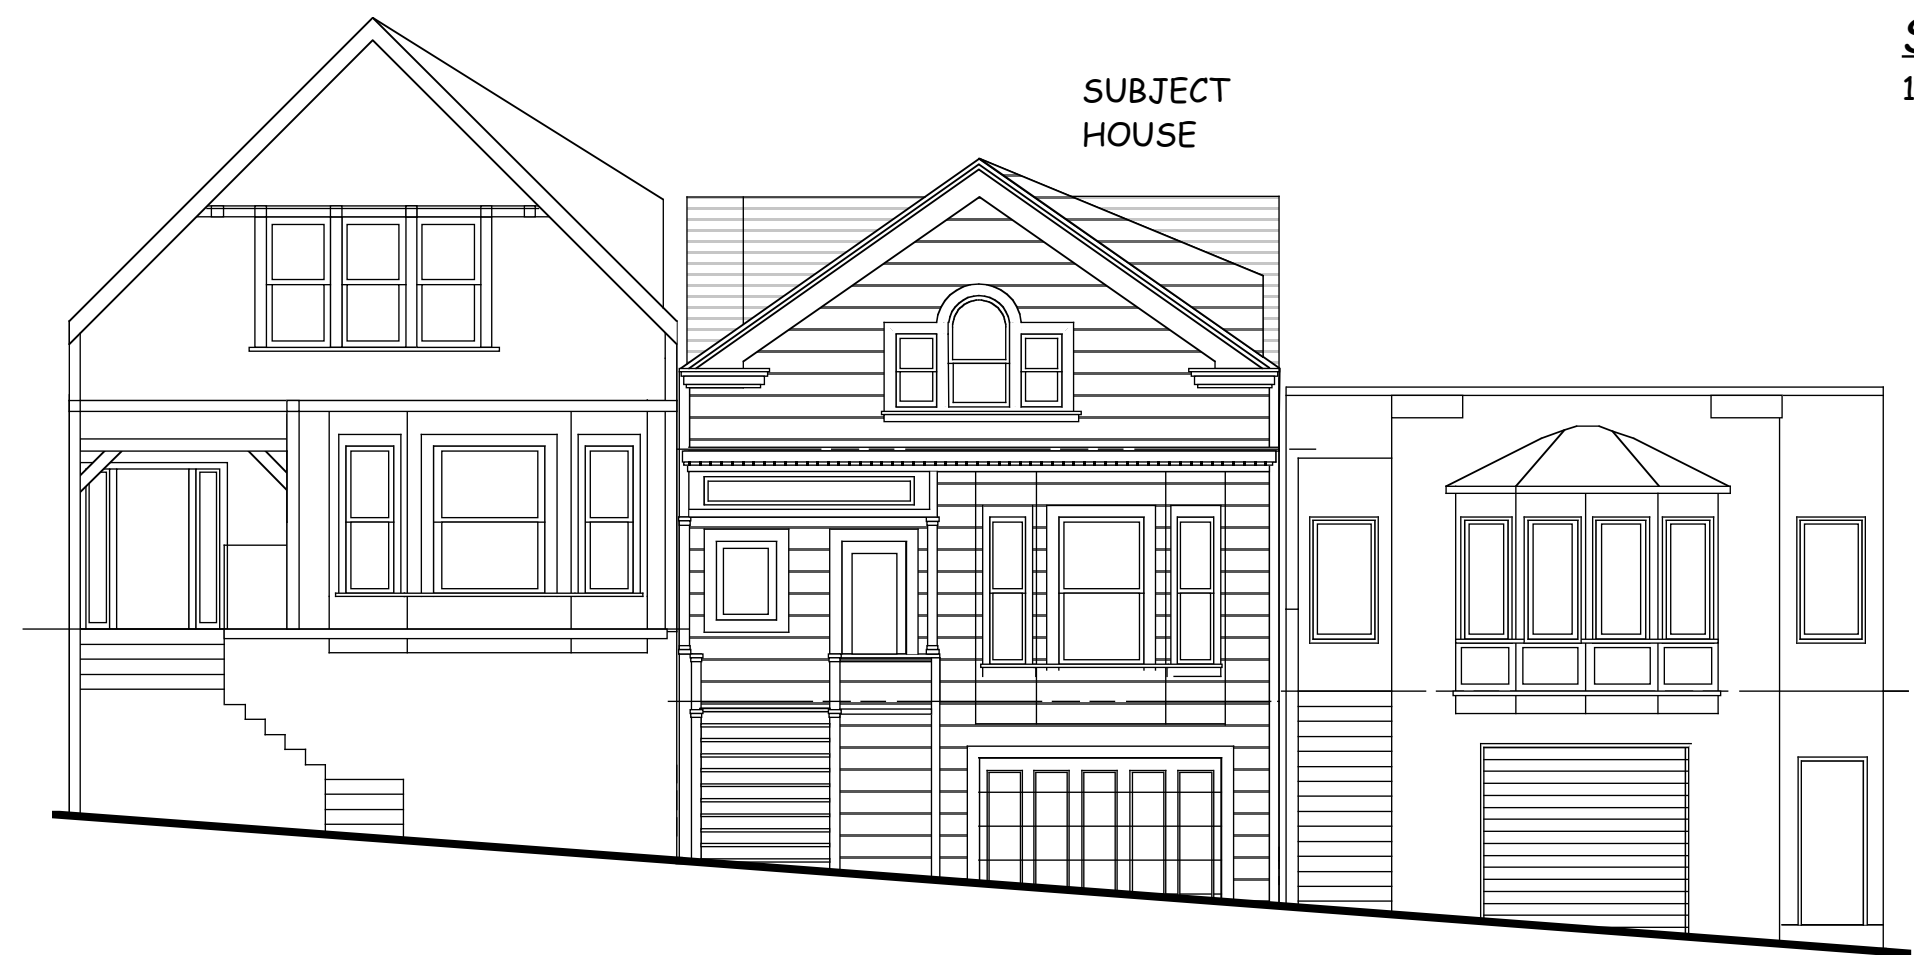

ELEVATION WEST (N)
 1/8"=1'-0"



ELEVATION EAST (N)
 1/8"=1'-0"

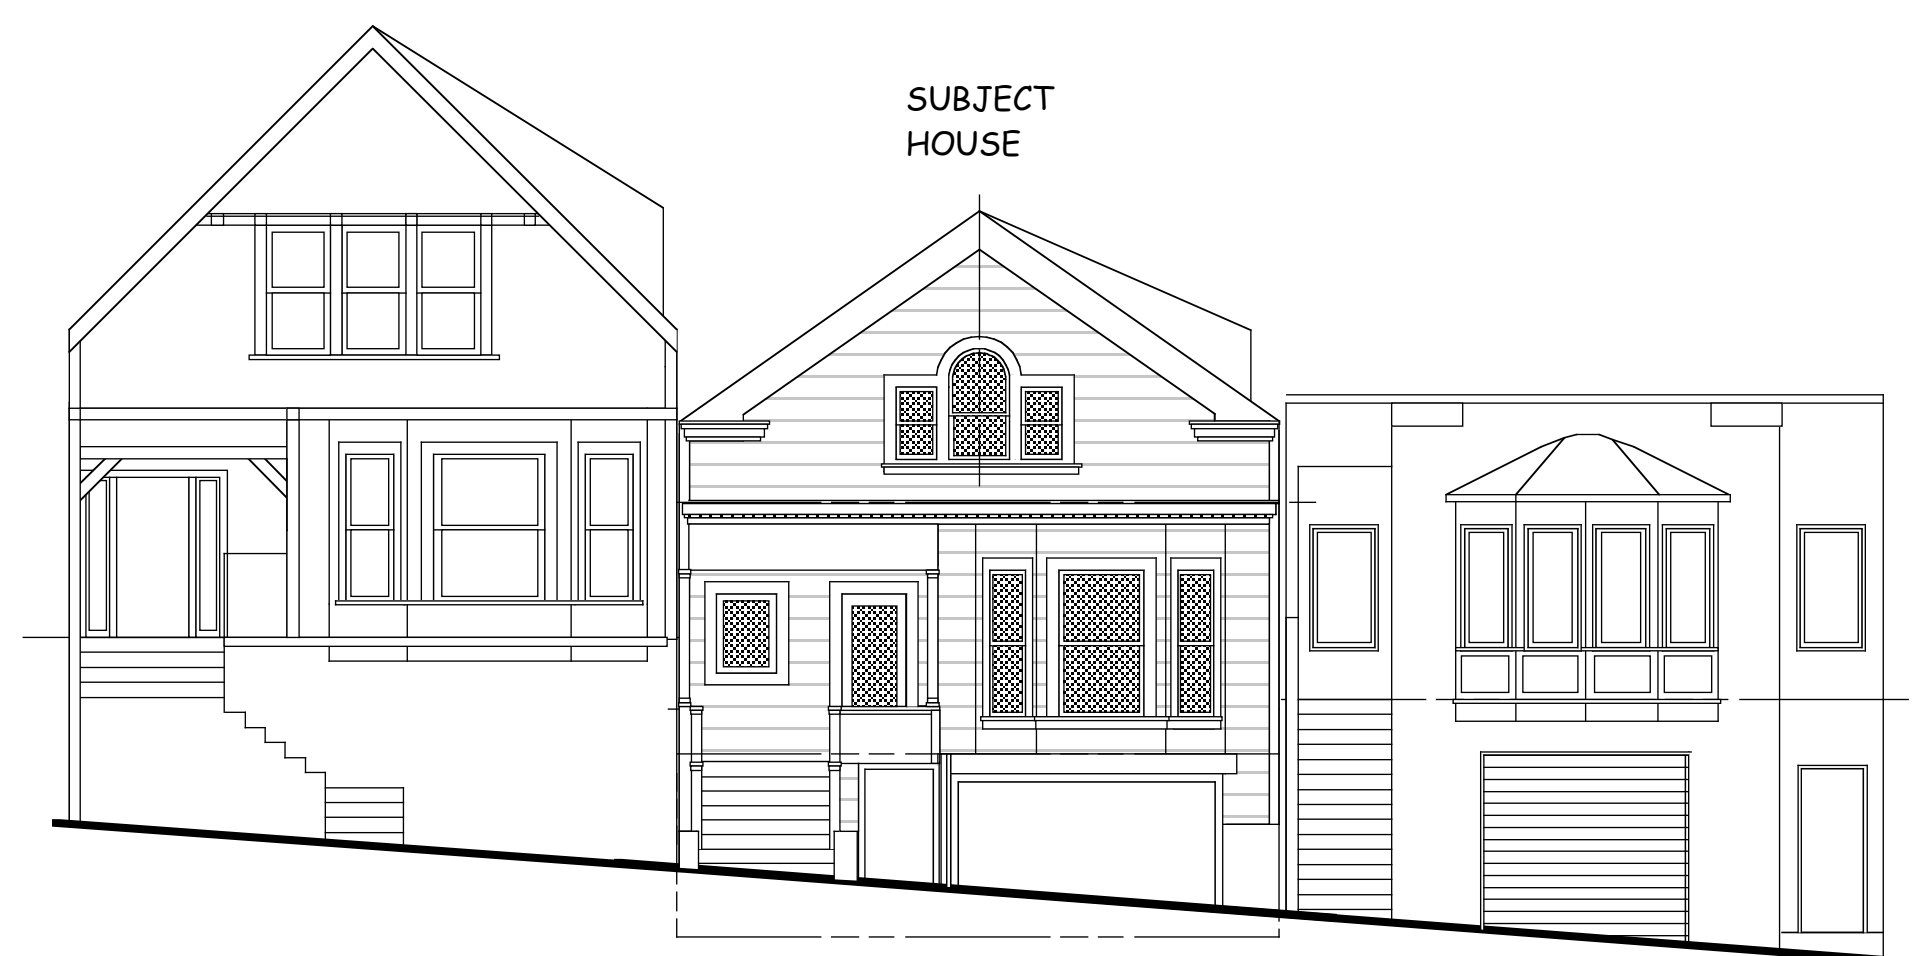

ELEVATION WEST (E)
 1/8"=1'-0"



ELEVATION EAST (E)
 1/8"=1'-0"

ALL IDEAS, DESIGNS, ARRANGEMENTS AND PLANS AS INDICATED OR REPRESENTED BY THIS DRAWING ARE OWNED BY AND ARE THE PROPERTY OF WILLIAM PASHELINSKY ARCHITECT AND WERE CREATED, EVOLVED AND DEVELOPED FOR USE ON, AND IN CONNECTION WITH THIS SPECIFIC PROJECT. NONE OF THESE IDEAS, DESIGNS, ARRANGEMENTS OF PLANS SHALL BE USED BY OR DISCLOSED TO ANY PERSON, FIRM, OR CORPORATION FOR ANY PURPOSE WHATSOEVER WITHOUT THE WRITTEN PERMISSION OF WILLIAM PASHELINSKY ARCHITECT

NO.	DATE	DESCRIPTION
1	07/23/10	PLANNING REV