



**WALL LEGEND**


EXISTING	=====
DEMOLISH	- - - - -
NEW OR MODIFIED	=====

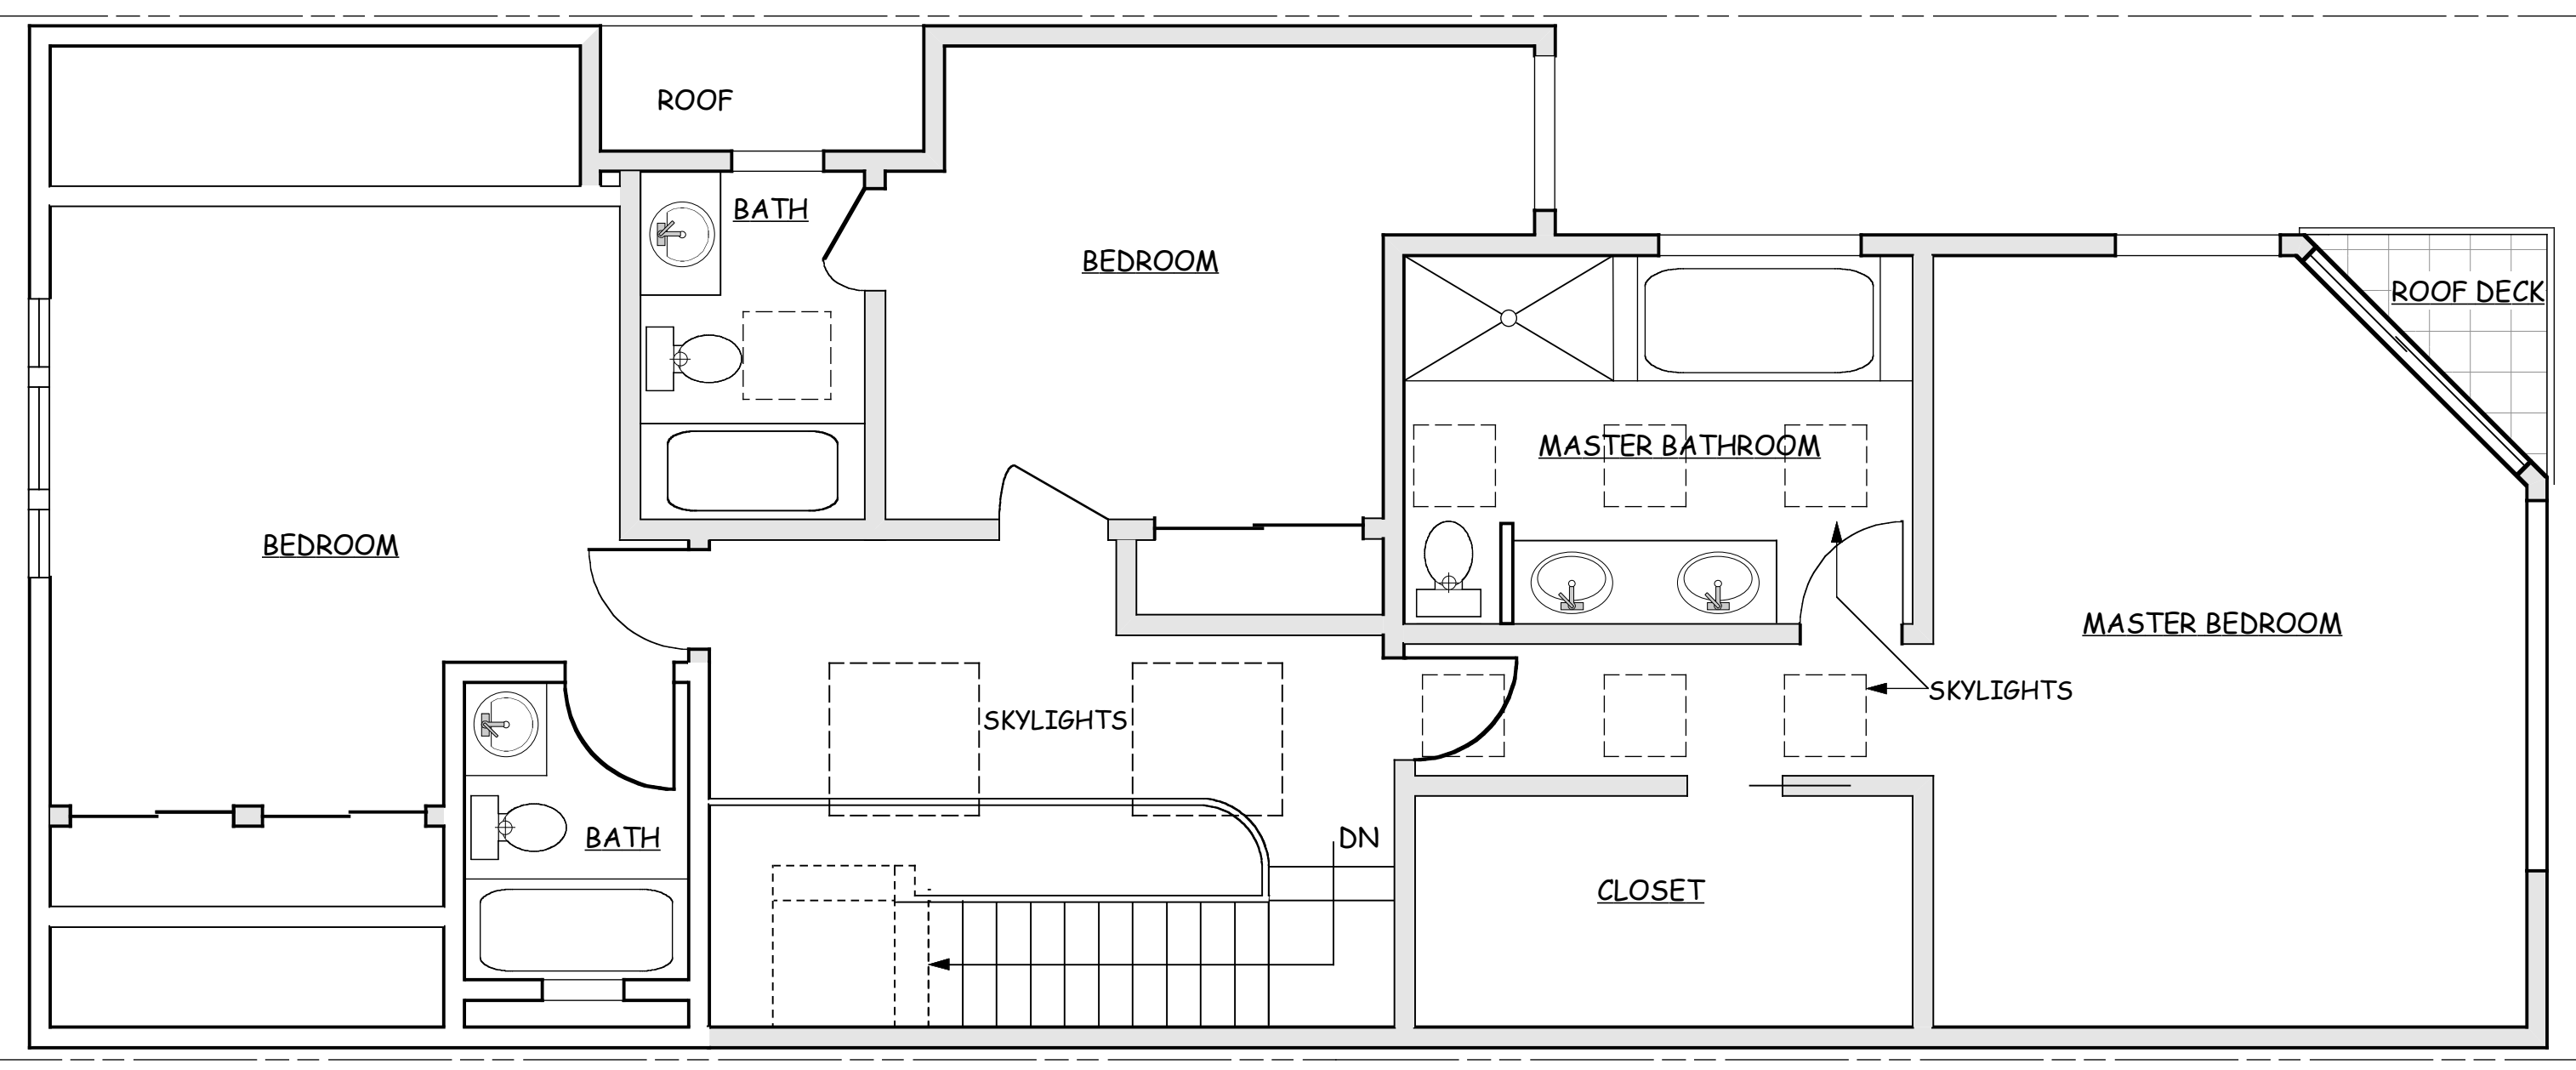

**3RD FLOOR PLAN (N)**  
 1/4"=1'-0"

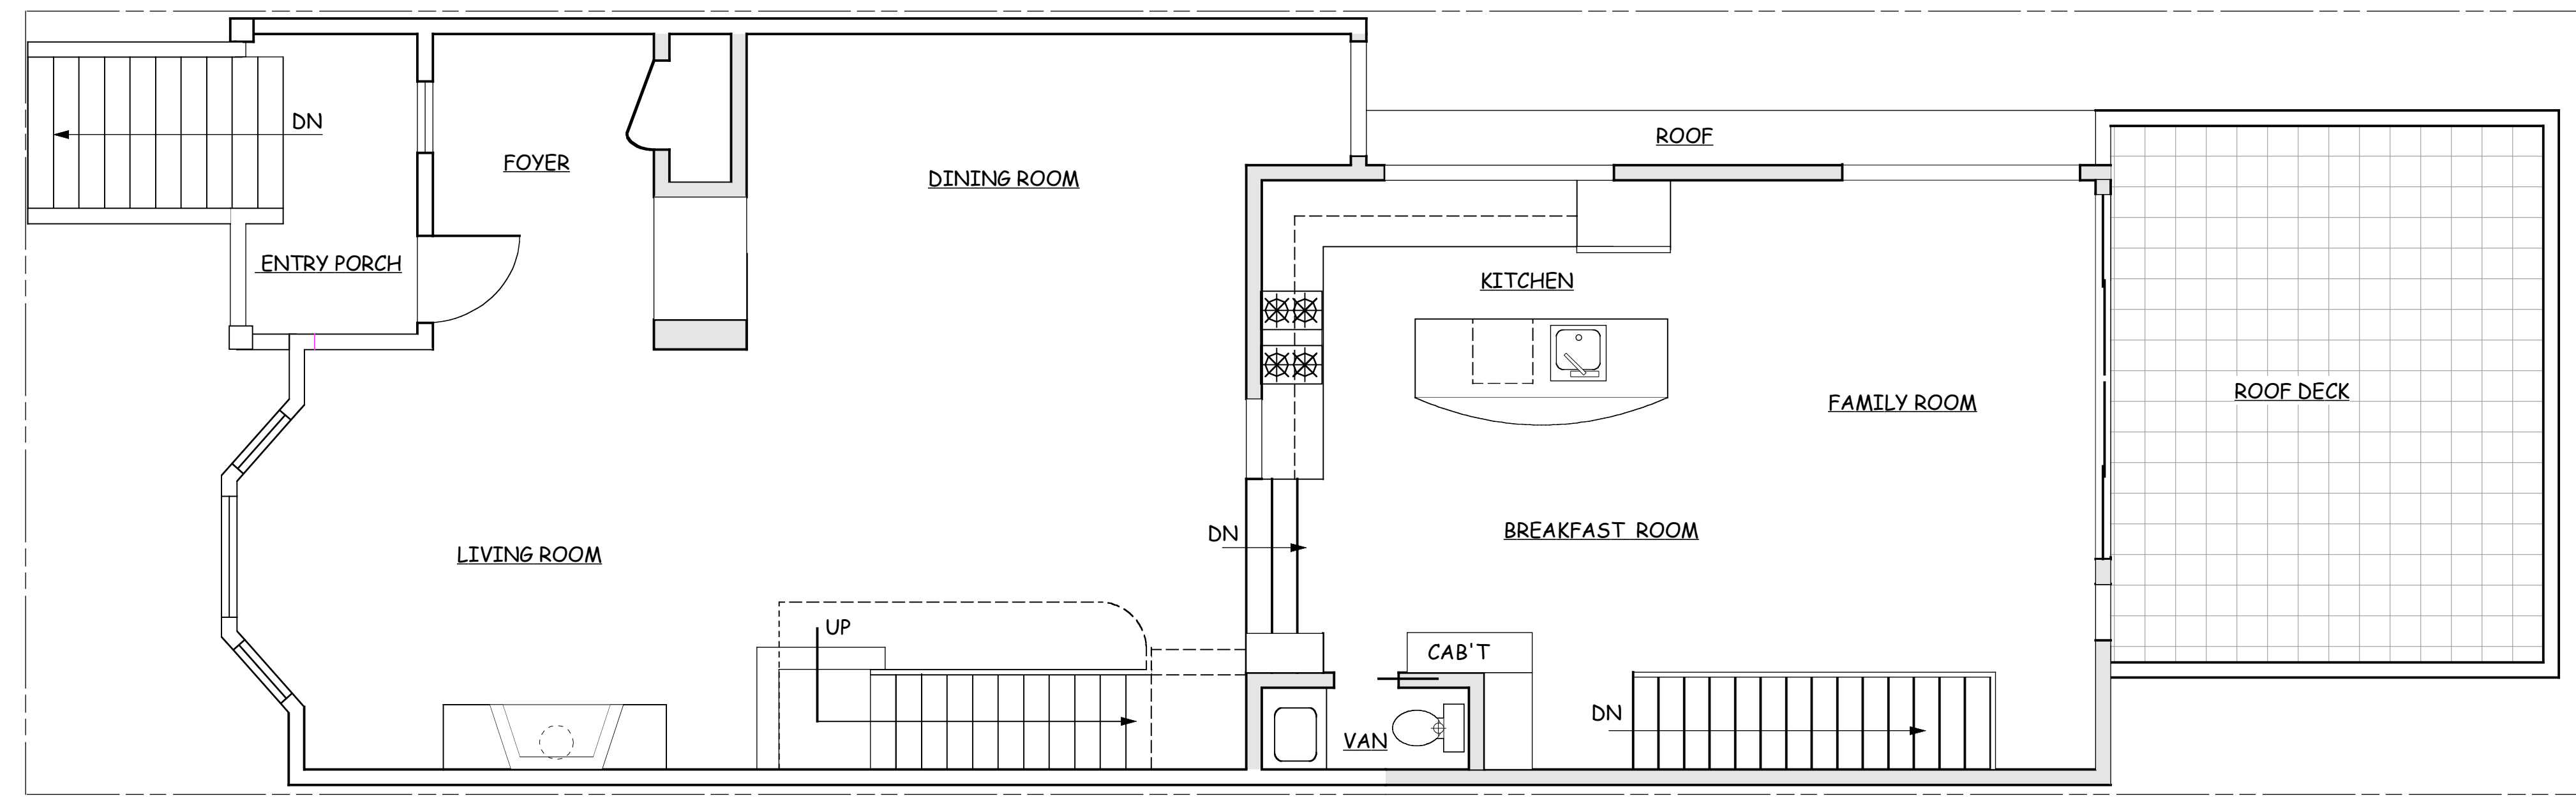

**2ND FLOOR PLAN (N)**  
 1/4"=1'-0"

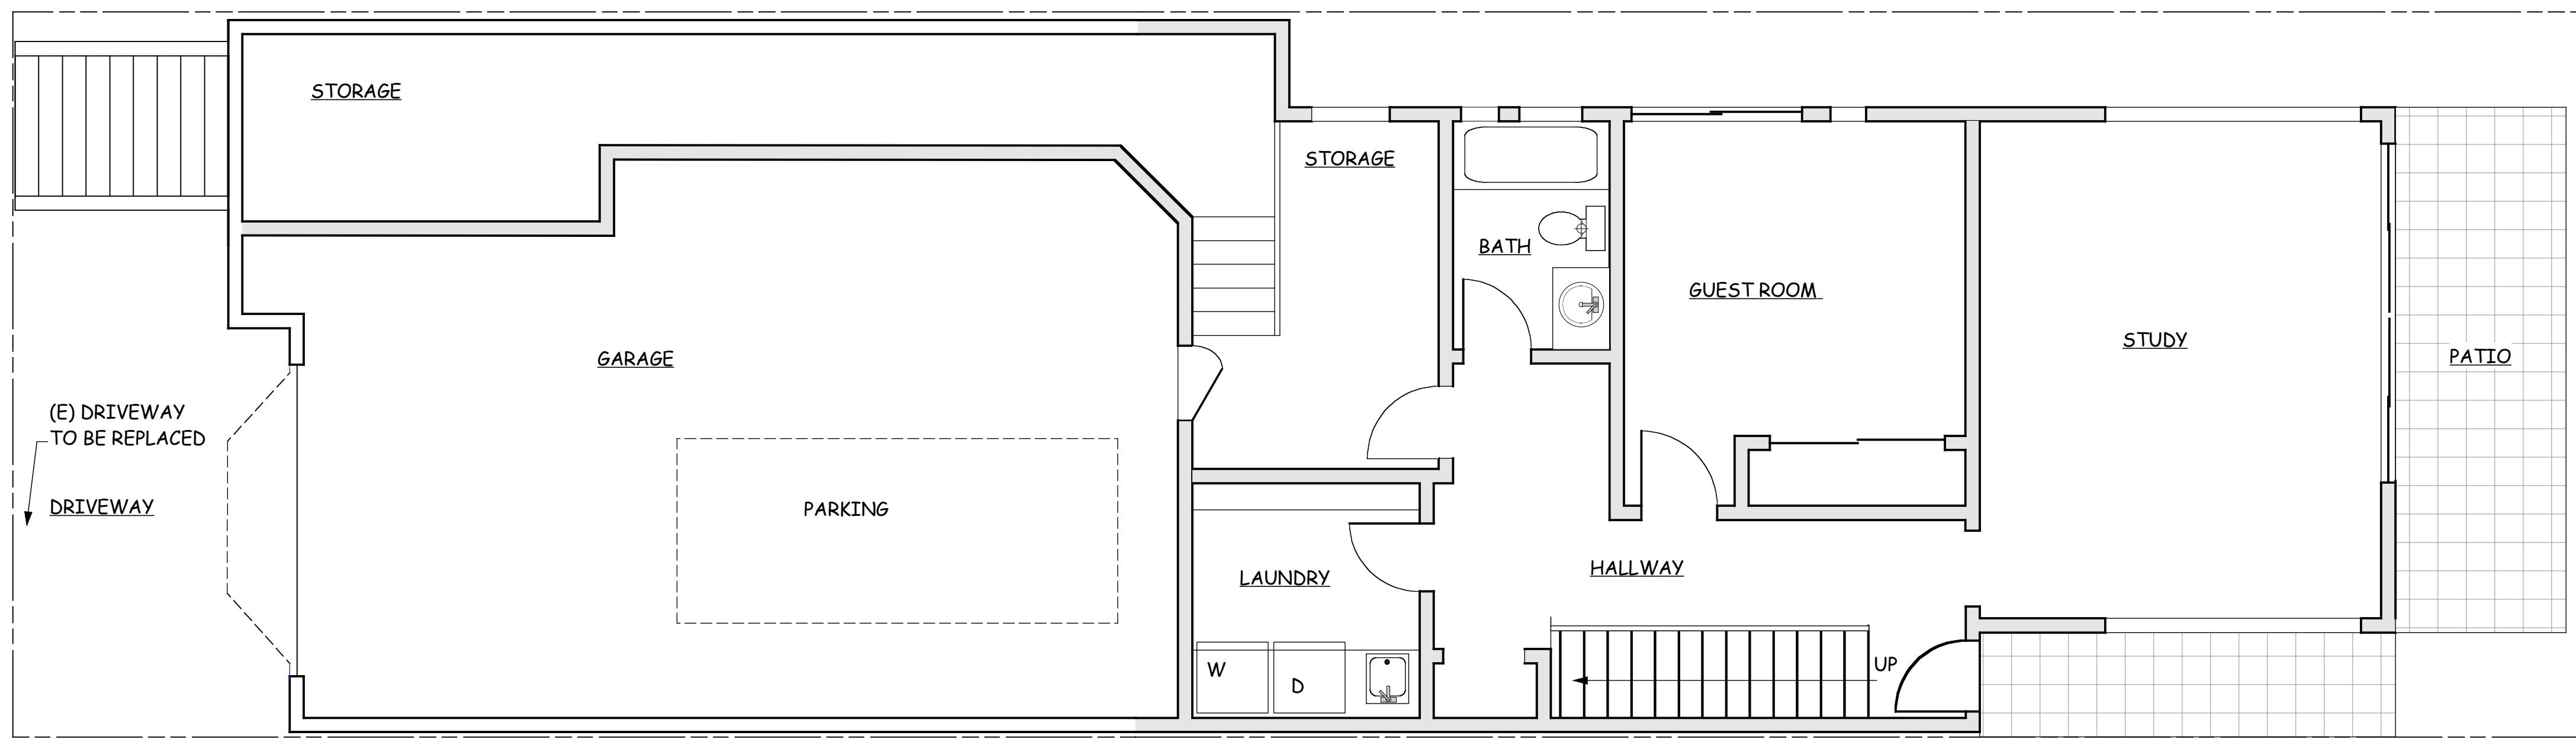

**1ST FLOOR PLAN (N)**  
 1/4"=1'-0"

ALL IDEAS, DESIGNS, ARRANGEMENTS AND PLANS AS INDICATED OR REPRESENTED BY THIS DRAWING ARE OWNED BY AND ARE THE PROPERTY OF WILLIAM PASHELINSKY ARCHITECT AND WERE CREATED, EVOLVED AND DEVELOPED FOR USE ON, AND IN CONNECTION WITH THIS SPECIFIC PROJECT. NONE OF THESE IDEAS, DESIGNS, ARRANGEMENTS OF PLANS SHALL BE USED BY OR DISCLOSED TO ANY PERSON, FIRM, OR CORPORATION FOR ANY PURPOSE, WHATSOEVER WITHOUT THE WRITTEN PERMISSION OF WILLIAM PASHELINSKY ARCHITECT

NO.	DATE	DESCRIPTION
1	07/23/10	PLANNING REV