


(E) STAIR BE REPLACED & TO BE RAISED W/ (N) WD SIDEWALLS (N) STAIRS TO MATCH (E) STAIRS IN KIND. REUSE (E) STAIR COMPONENTS WHERE POSSIBLE


ELEVATION EAST (N)
 1/4"=1'-0"

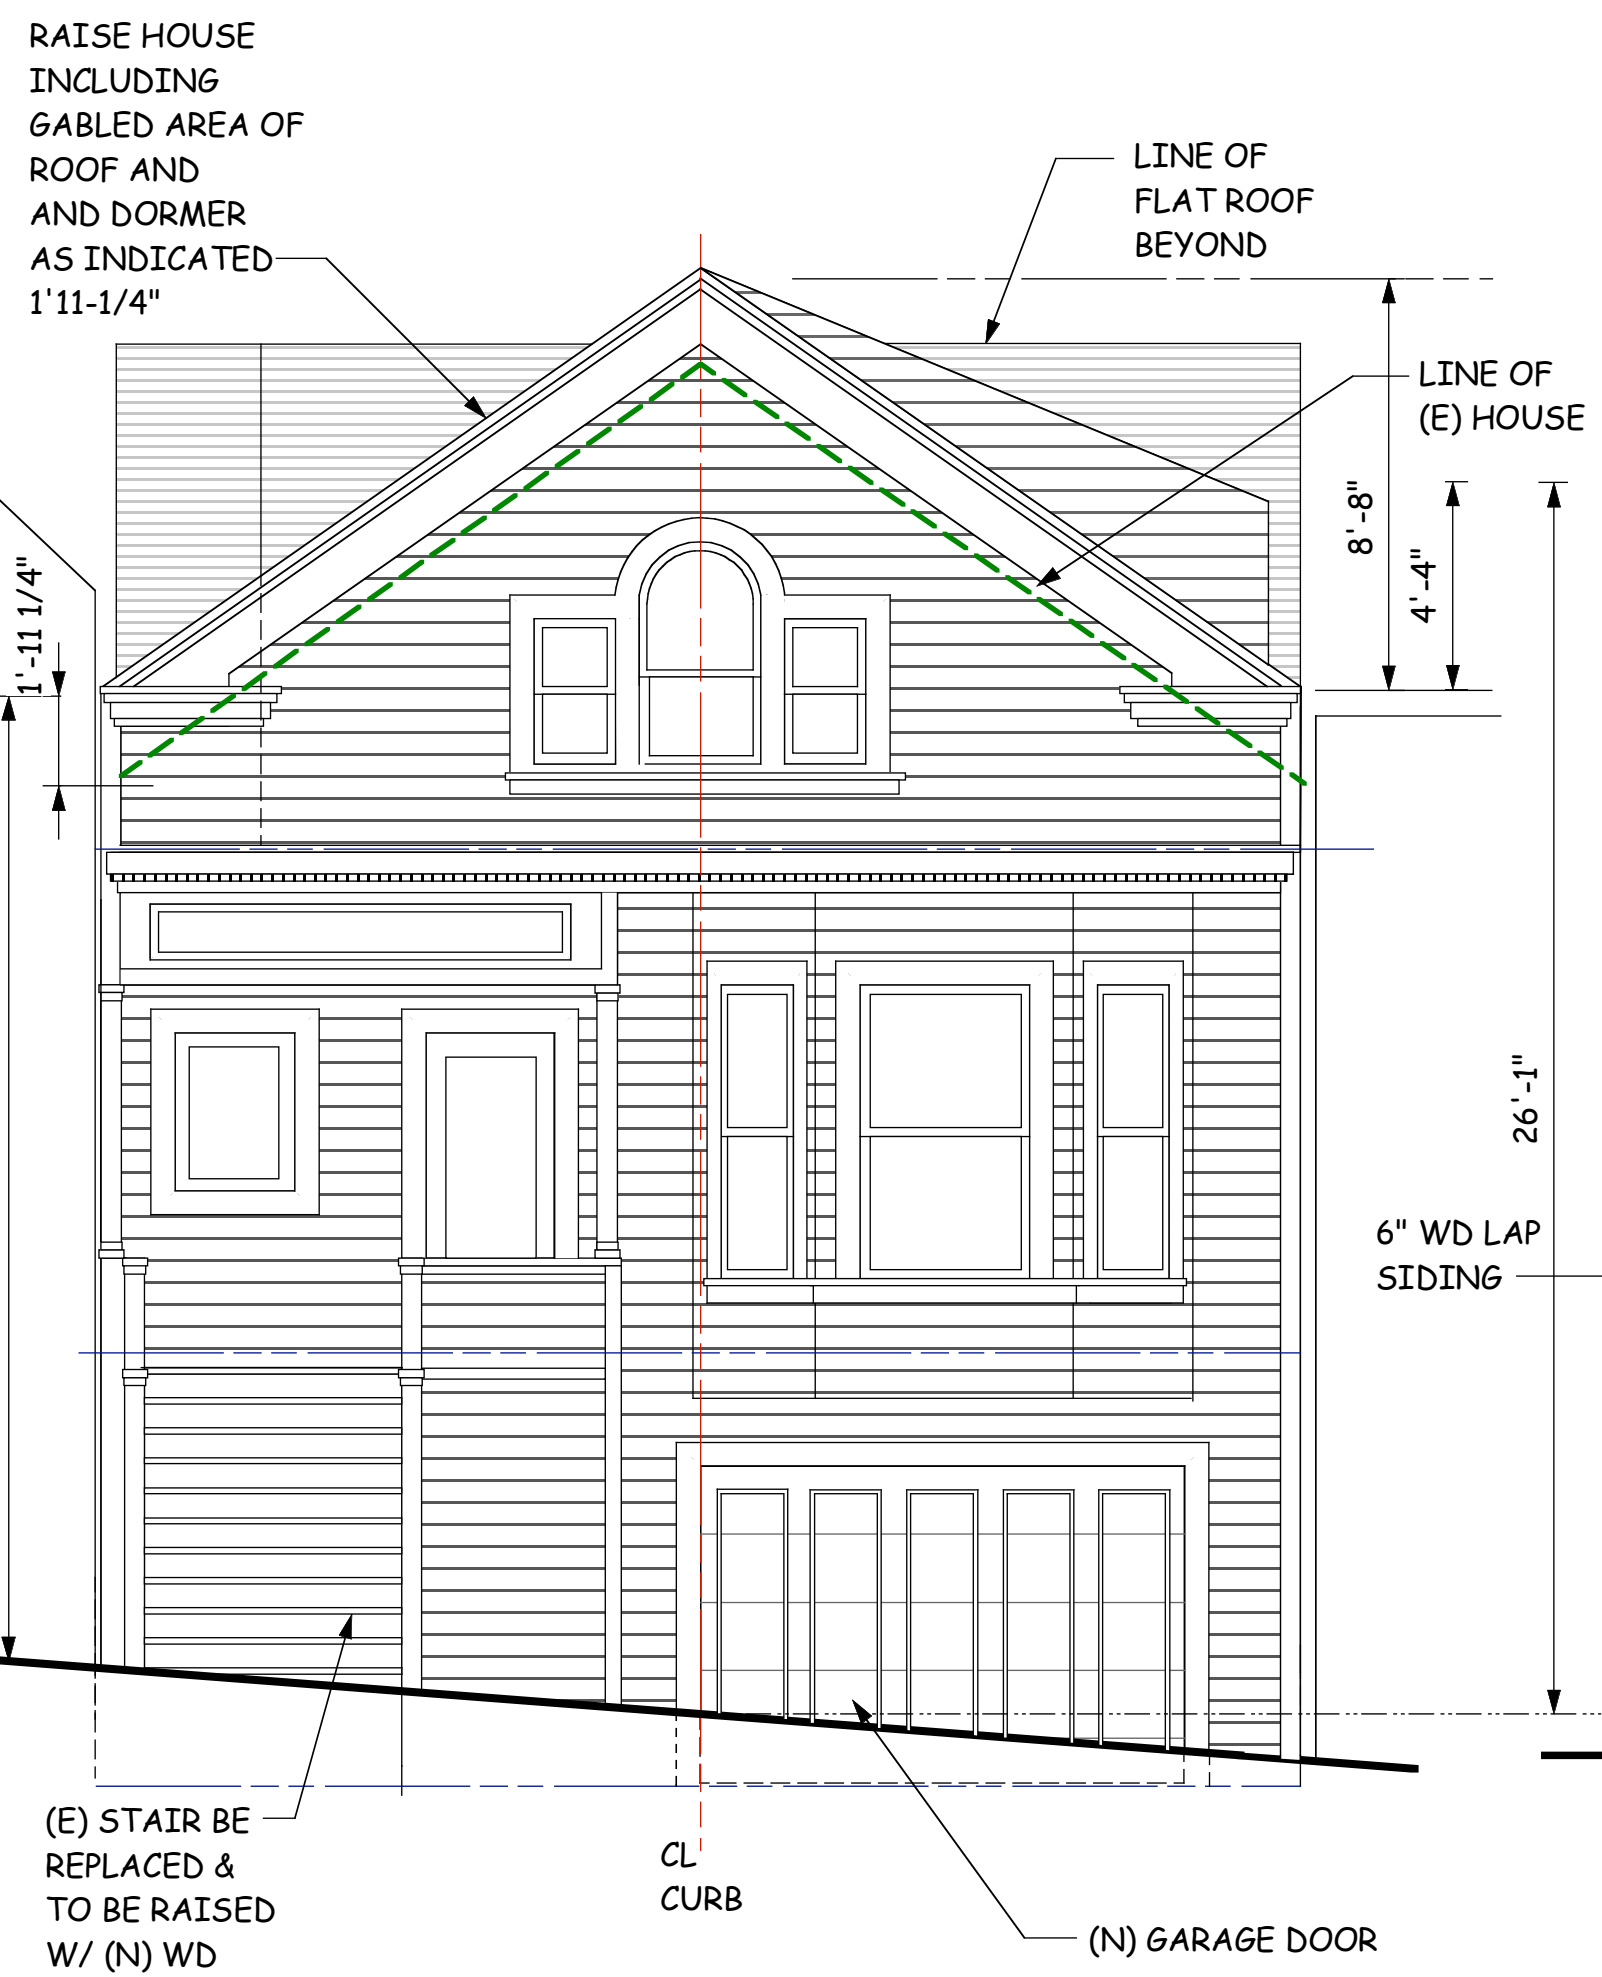

(E) STAIR BE REPLACED & TO BE RAISED W/ (N) WD SIDEWALLS (N) STAIRS TO MATCH (E) STAIRS IN KIND. REUSE (E) STAIR COMPONENTS WHERE POSSIBLE

ELEVATION WEST (N)
 1/4"=1'-0"

ELEVATION NORTH (N)
 1/4"=1'-0"

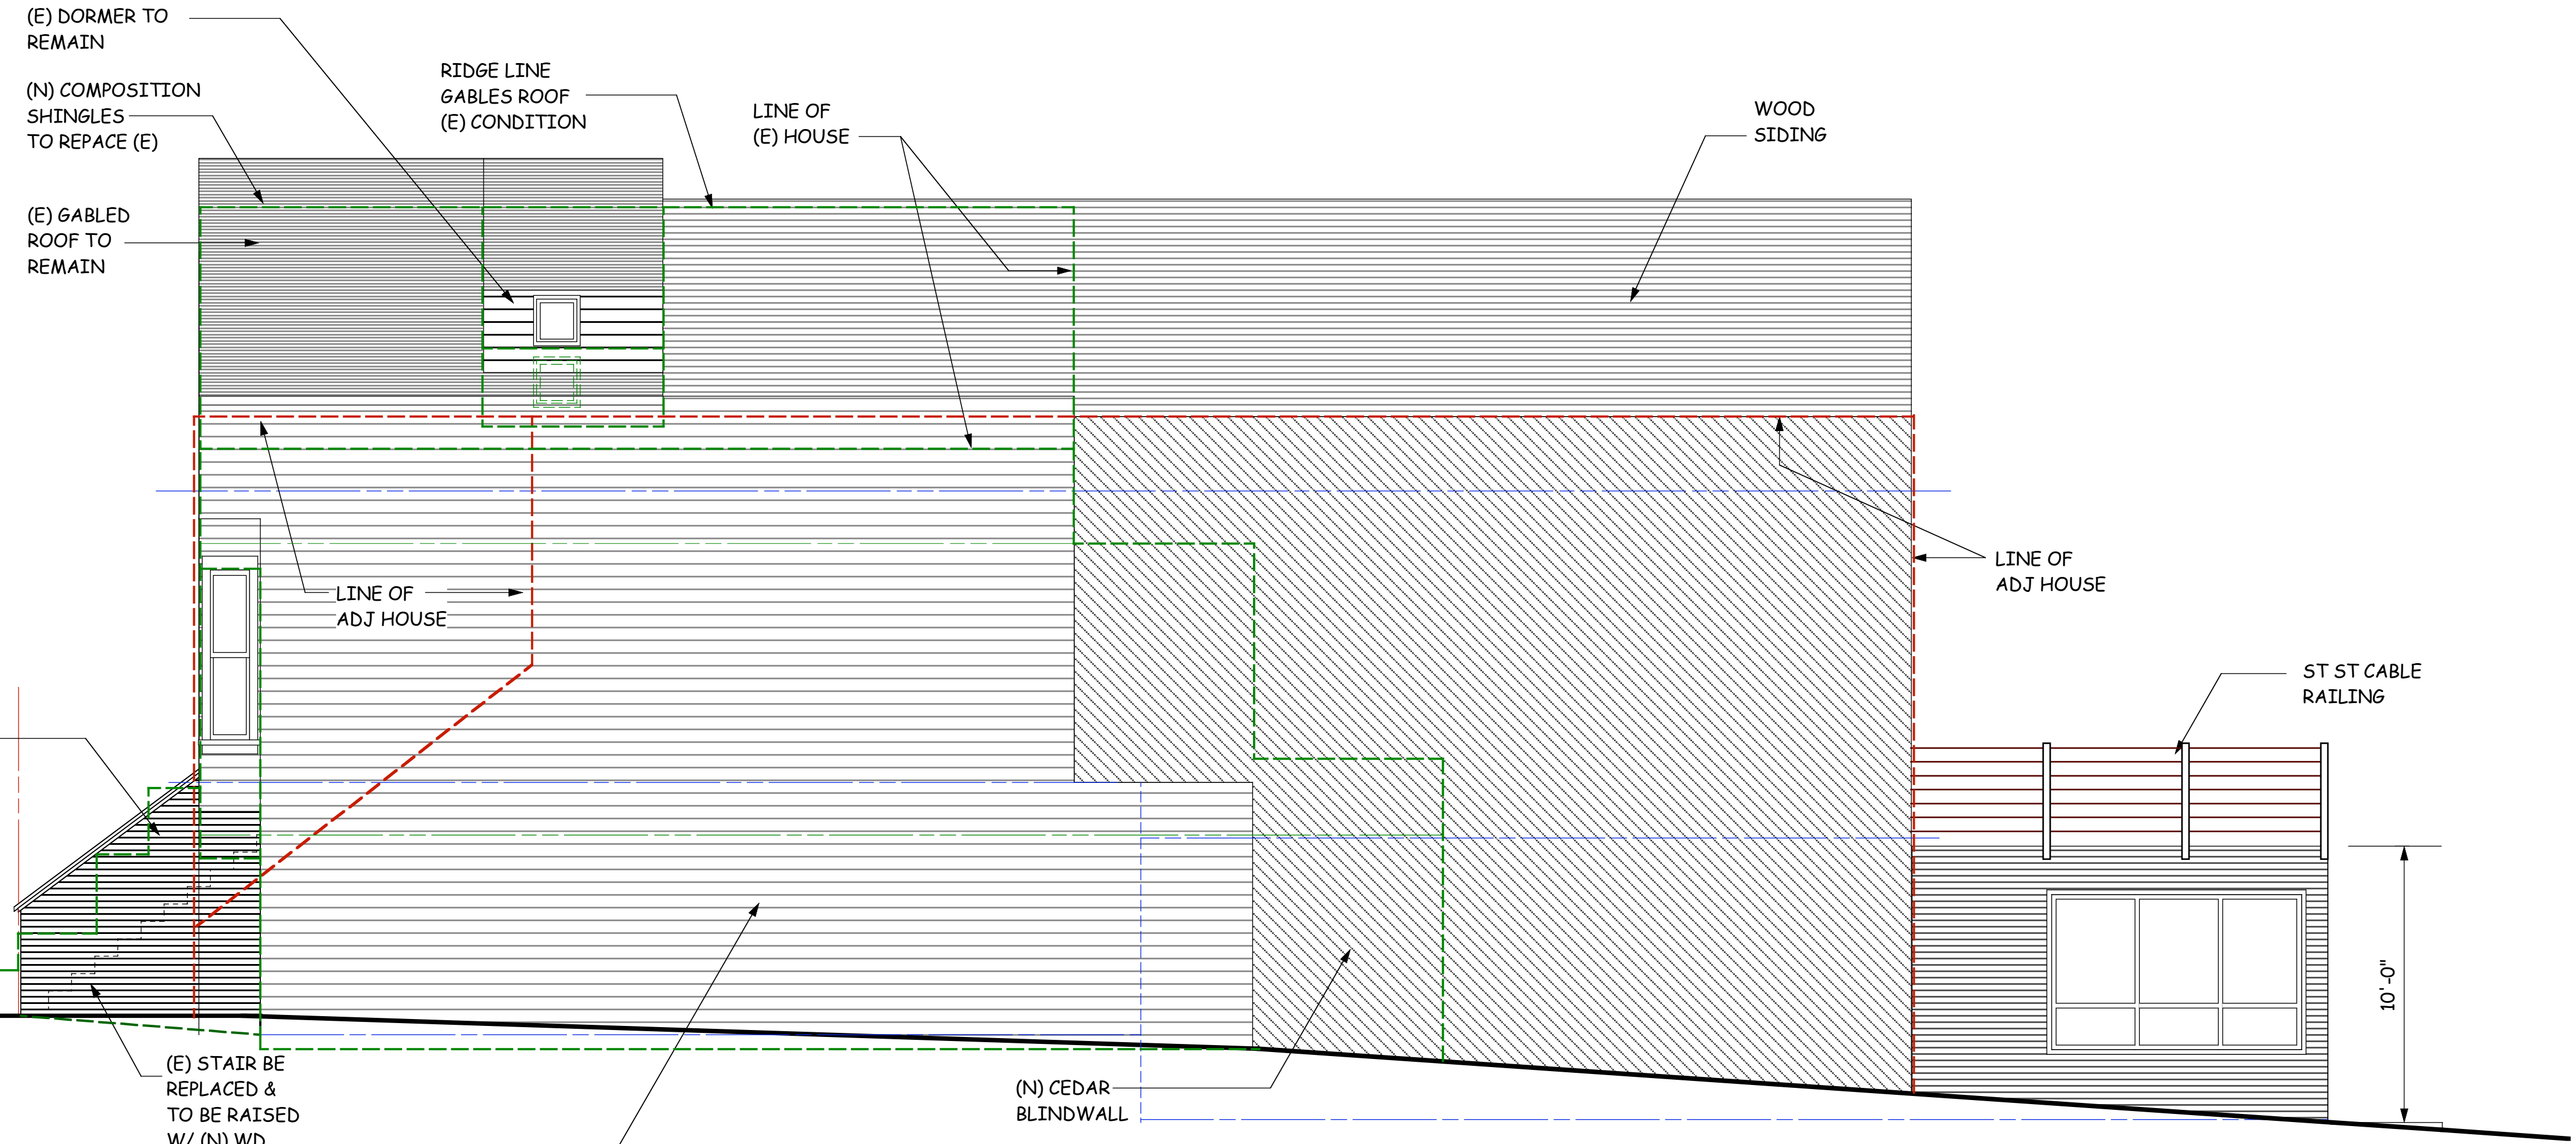

(E) STAIR BE REPLACED & TO BE RAISED W/ (N) WD SIDEWALLS (N) STAIRS TO MATCH (E) STAIRS IN KIND. REUSE (E) STAIR COMPONENTS WHERE POSSIBLE

ELEVATION SOUTH (N)
 1/4"=1'-0"

ALL IDEAS, DESIGNS, ARRANGEMENTS AND PLANS AS INDICATED OR REPRESENTED BY THIS DRAWING ARE OWNED BY AND ARE THE PROPERTY OF WILLIAM PASHELINSKY ARCHITECT AND WERE CREATED, EVOLVED AND DEVELOPED FOR USE ON, AND IN CONNECTION WITH THIS SPECIFIC PROJECT. NONE OF THESE IDEAS, DESIGNS, ARRANGEMENTS OF PLANS SHALL BE USED BY OR DISCLOSED TO ANY PERSON, FIRM, OR CORPORATION FOR ANY PURPOSE WITHOUT THE WRITTEN PERMISSION OF WILLIAM PASHELINSKY ARCHITECT

NO.	DATE	DESCRIPTION
1	07/23/10	PLANNING REV

PROJECT NO. 2010.02
 SHEET